




DRILL HOLES

DRILL HOLES

DRILL HOLES

BORDER REV. DATE: JUN 11, 2004

BY: tchowdhry

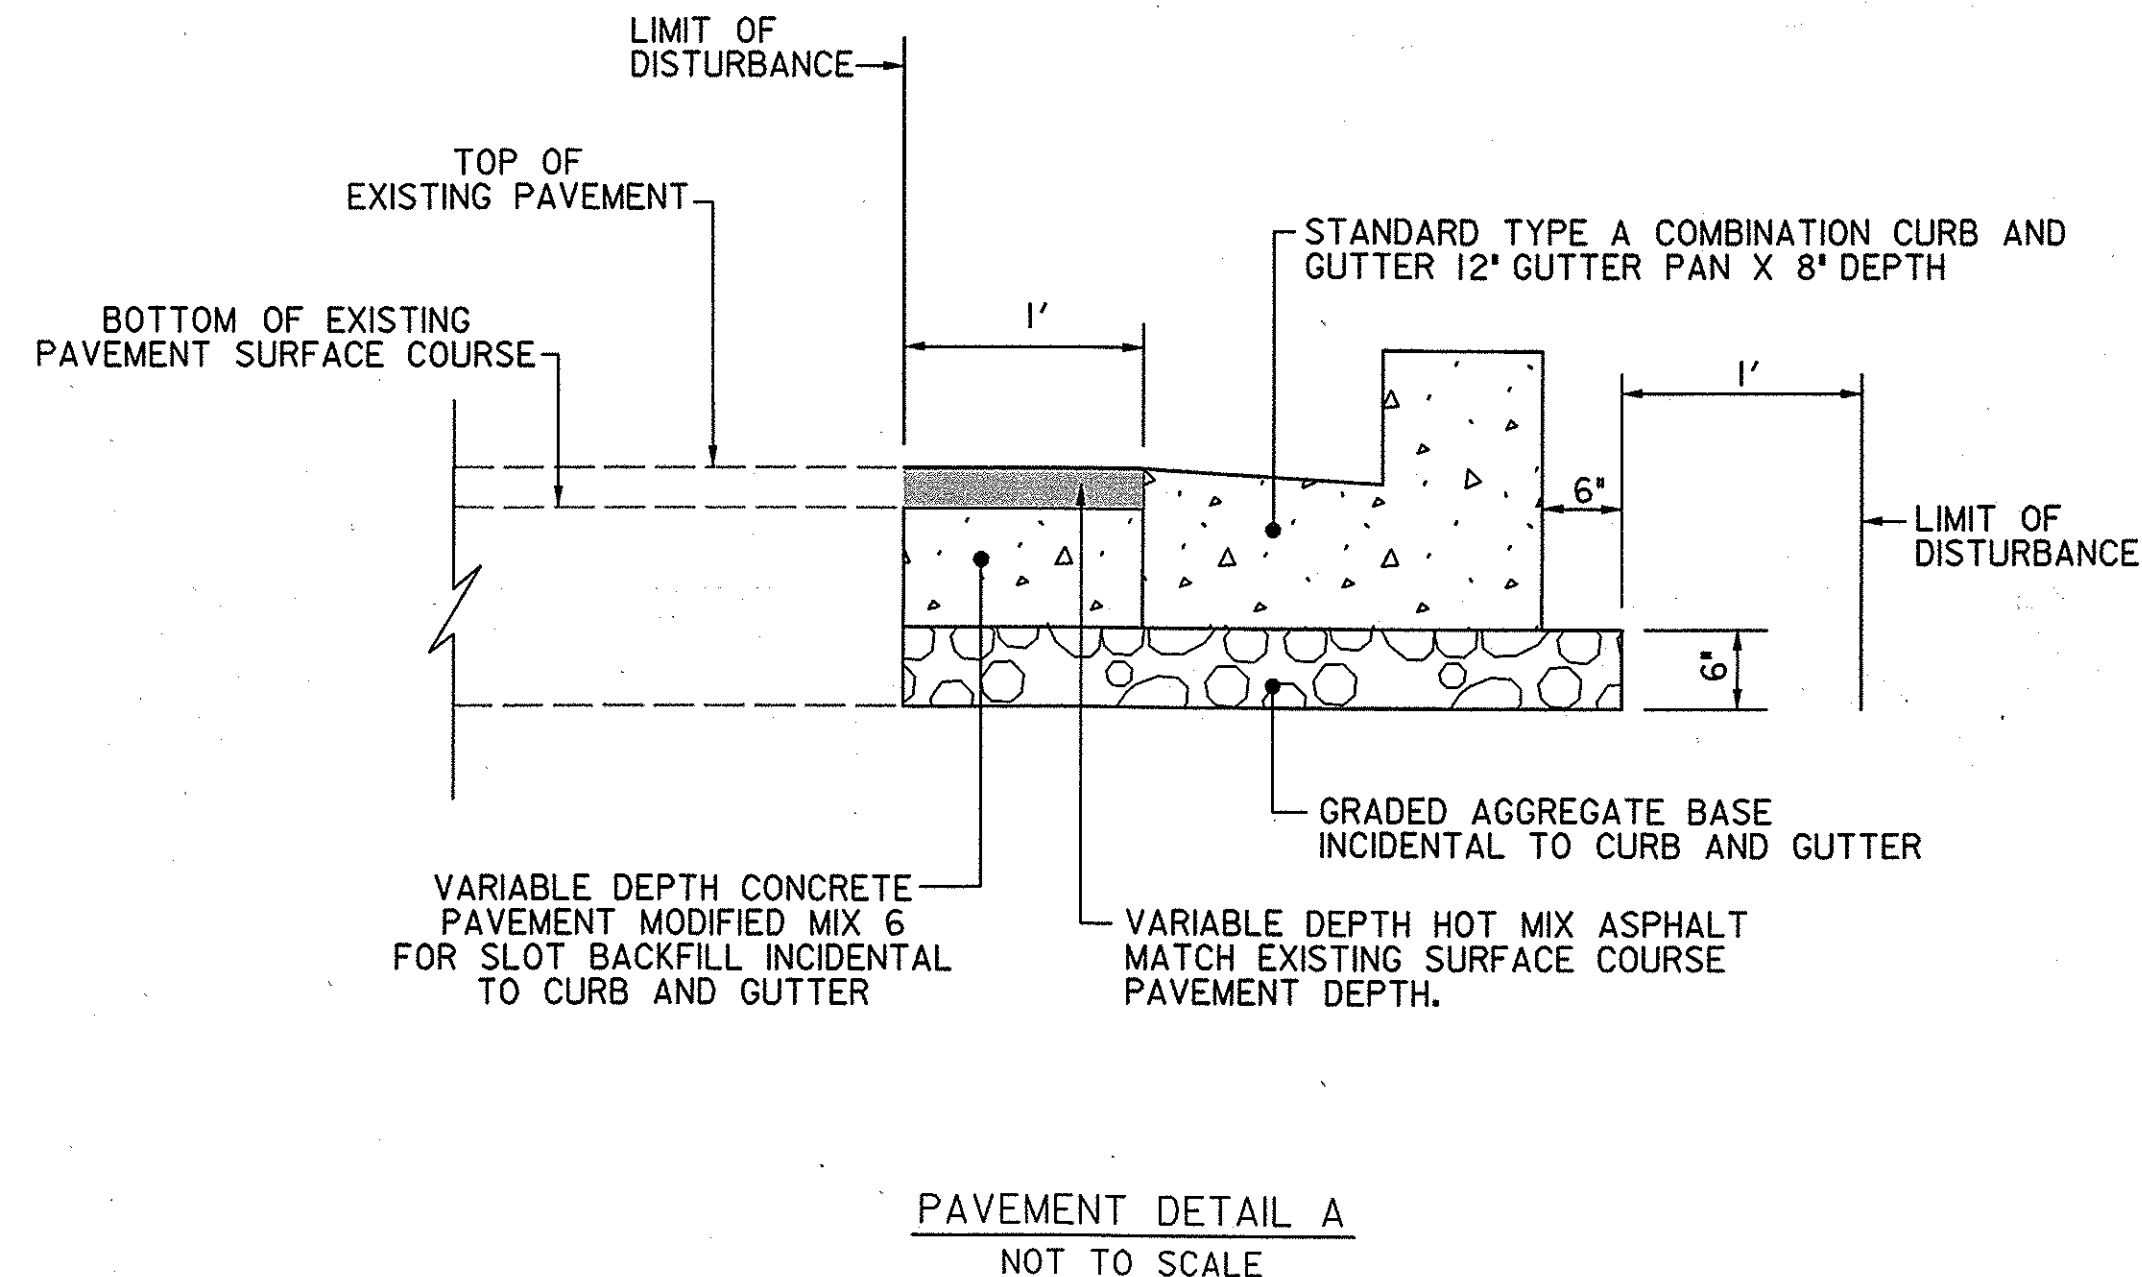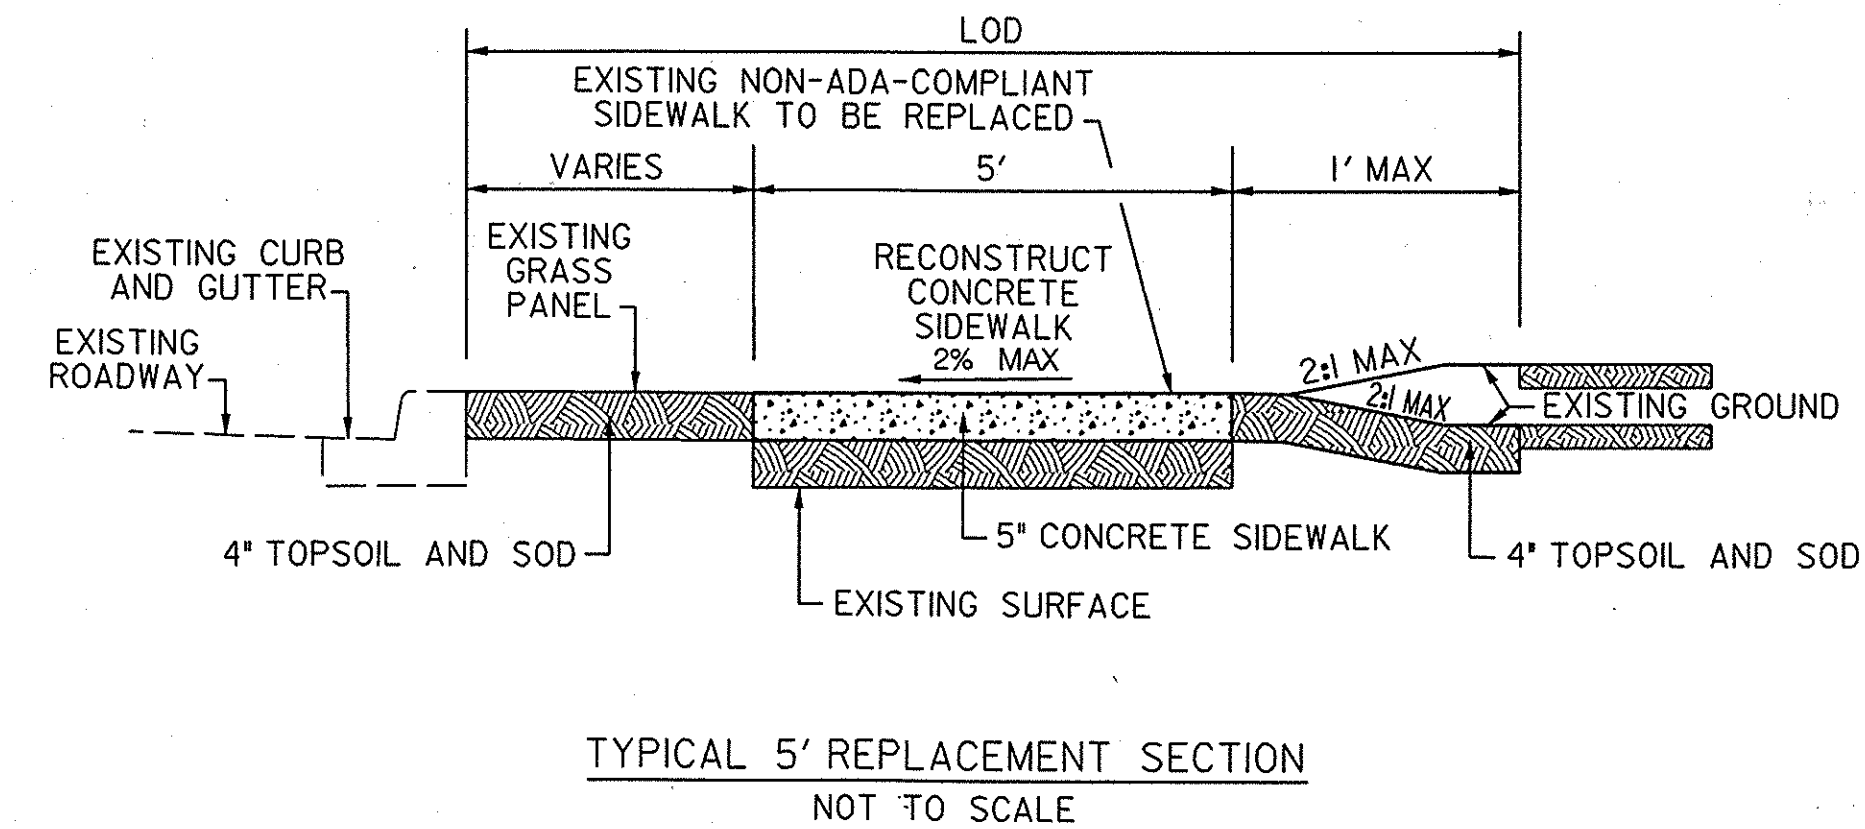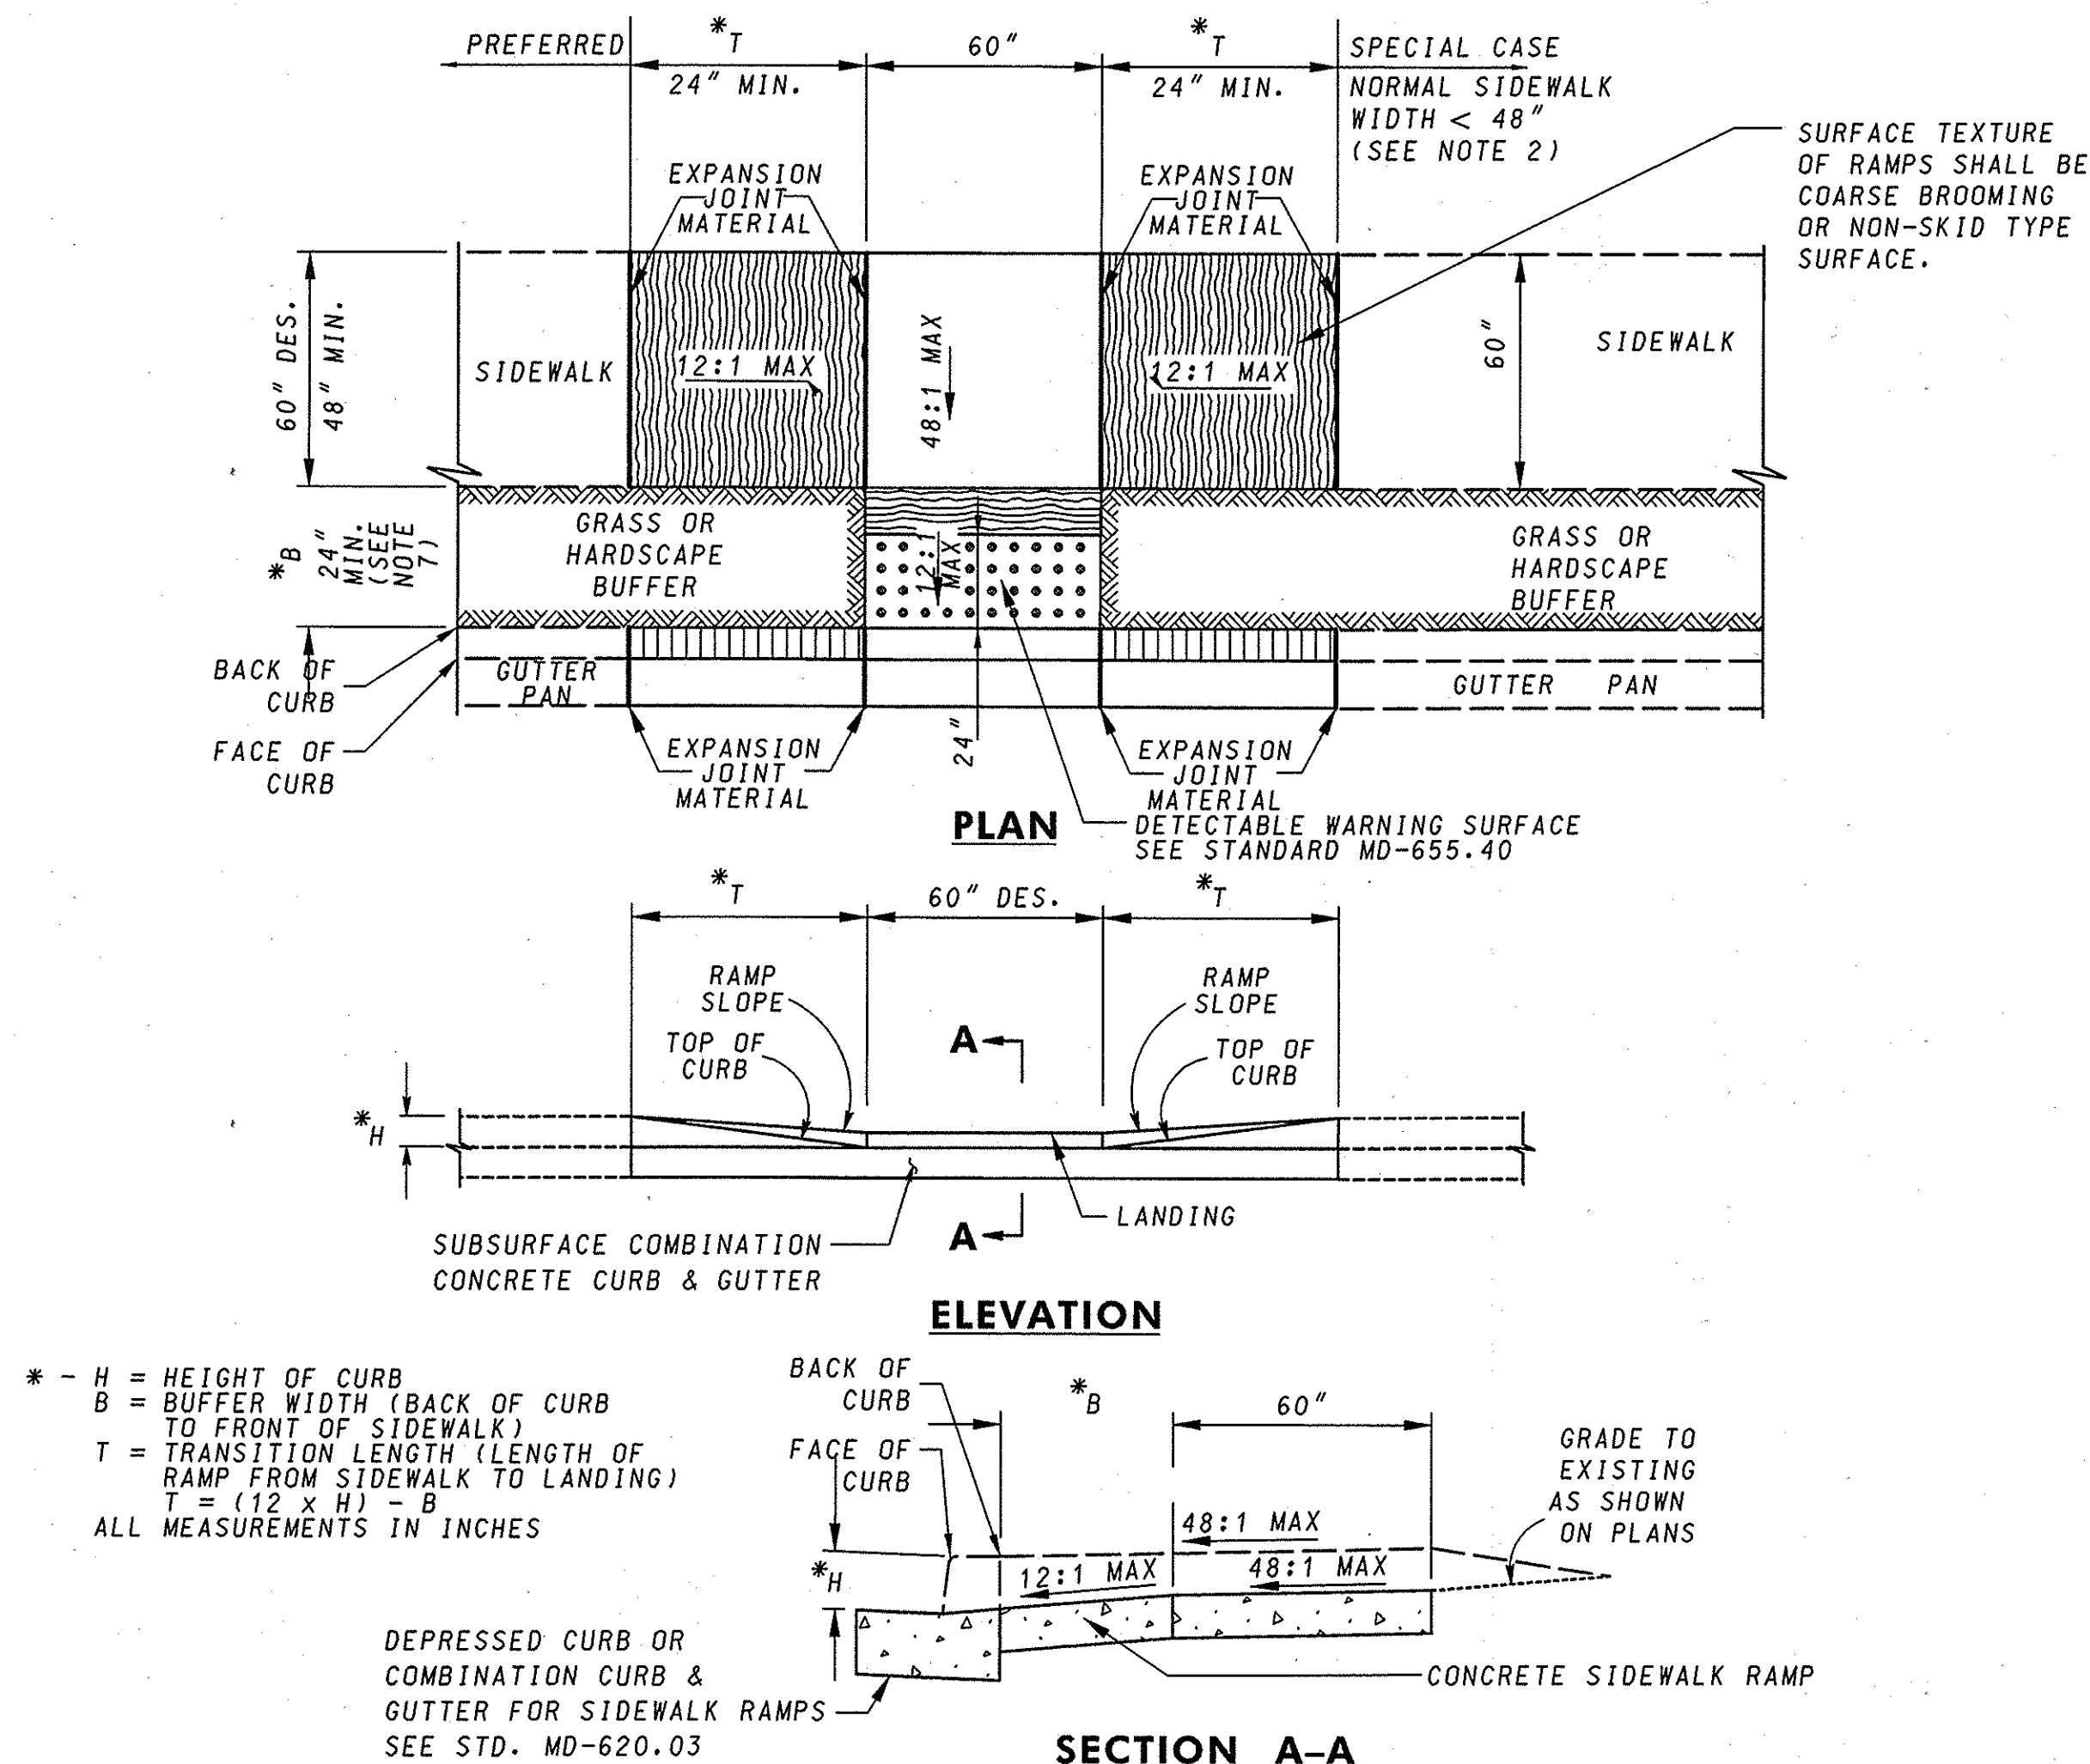

**RK & K**  
RUMMEL, KLEPPER  
& KAHL, LLP  
CONSULTING ENGINEERS  
81 MOSHER STREET  
BALTIMORE, MARYLAND 21217  
TEL: (410) 728-2900 FAX: (410) 383-3270

REVISIONS			
SIDEWALK RAMPS DETAIL SHEET			
SCALE: N/A ADVERTISED DATE: NOV, 2007 CONTRACT NO.: AT91335185			
DESIGNED BY: TTS	COUNTY: PRINCE GEORGE'S		
DRAWN BY: AWG	LOGMILE: N/A		
CHECKED BY: TTS	TMS NO: 1914		
F.A.P. NO:	TOD NO:		
TS NO.	DRAWING DE-01	OF DE-01	SHEET NO. 9 OF 9

PLOTTED: Thursday, November 15, 2007 AT 01:35 PM  
FILE: K:\projects\104-134\Task100\MD 212\CADD\Plans\pDE-P001\_MD212.dgn